
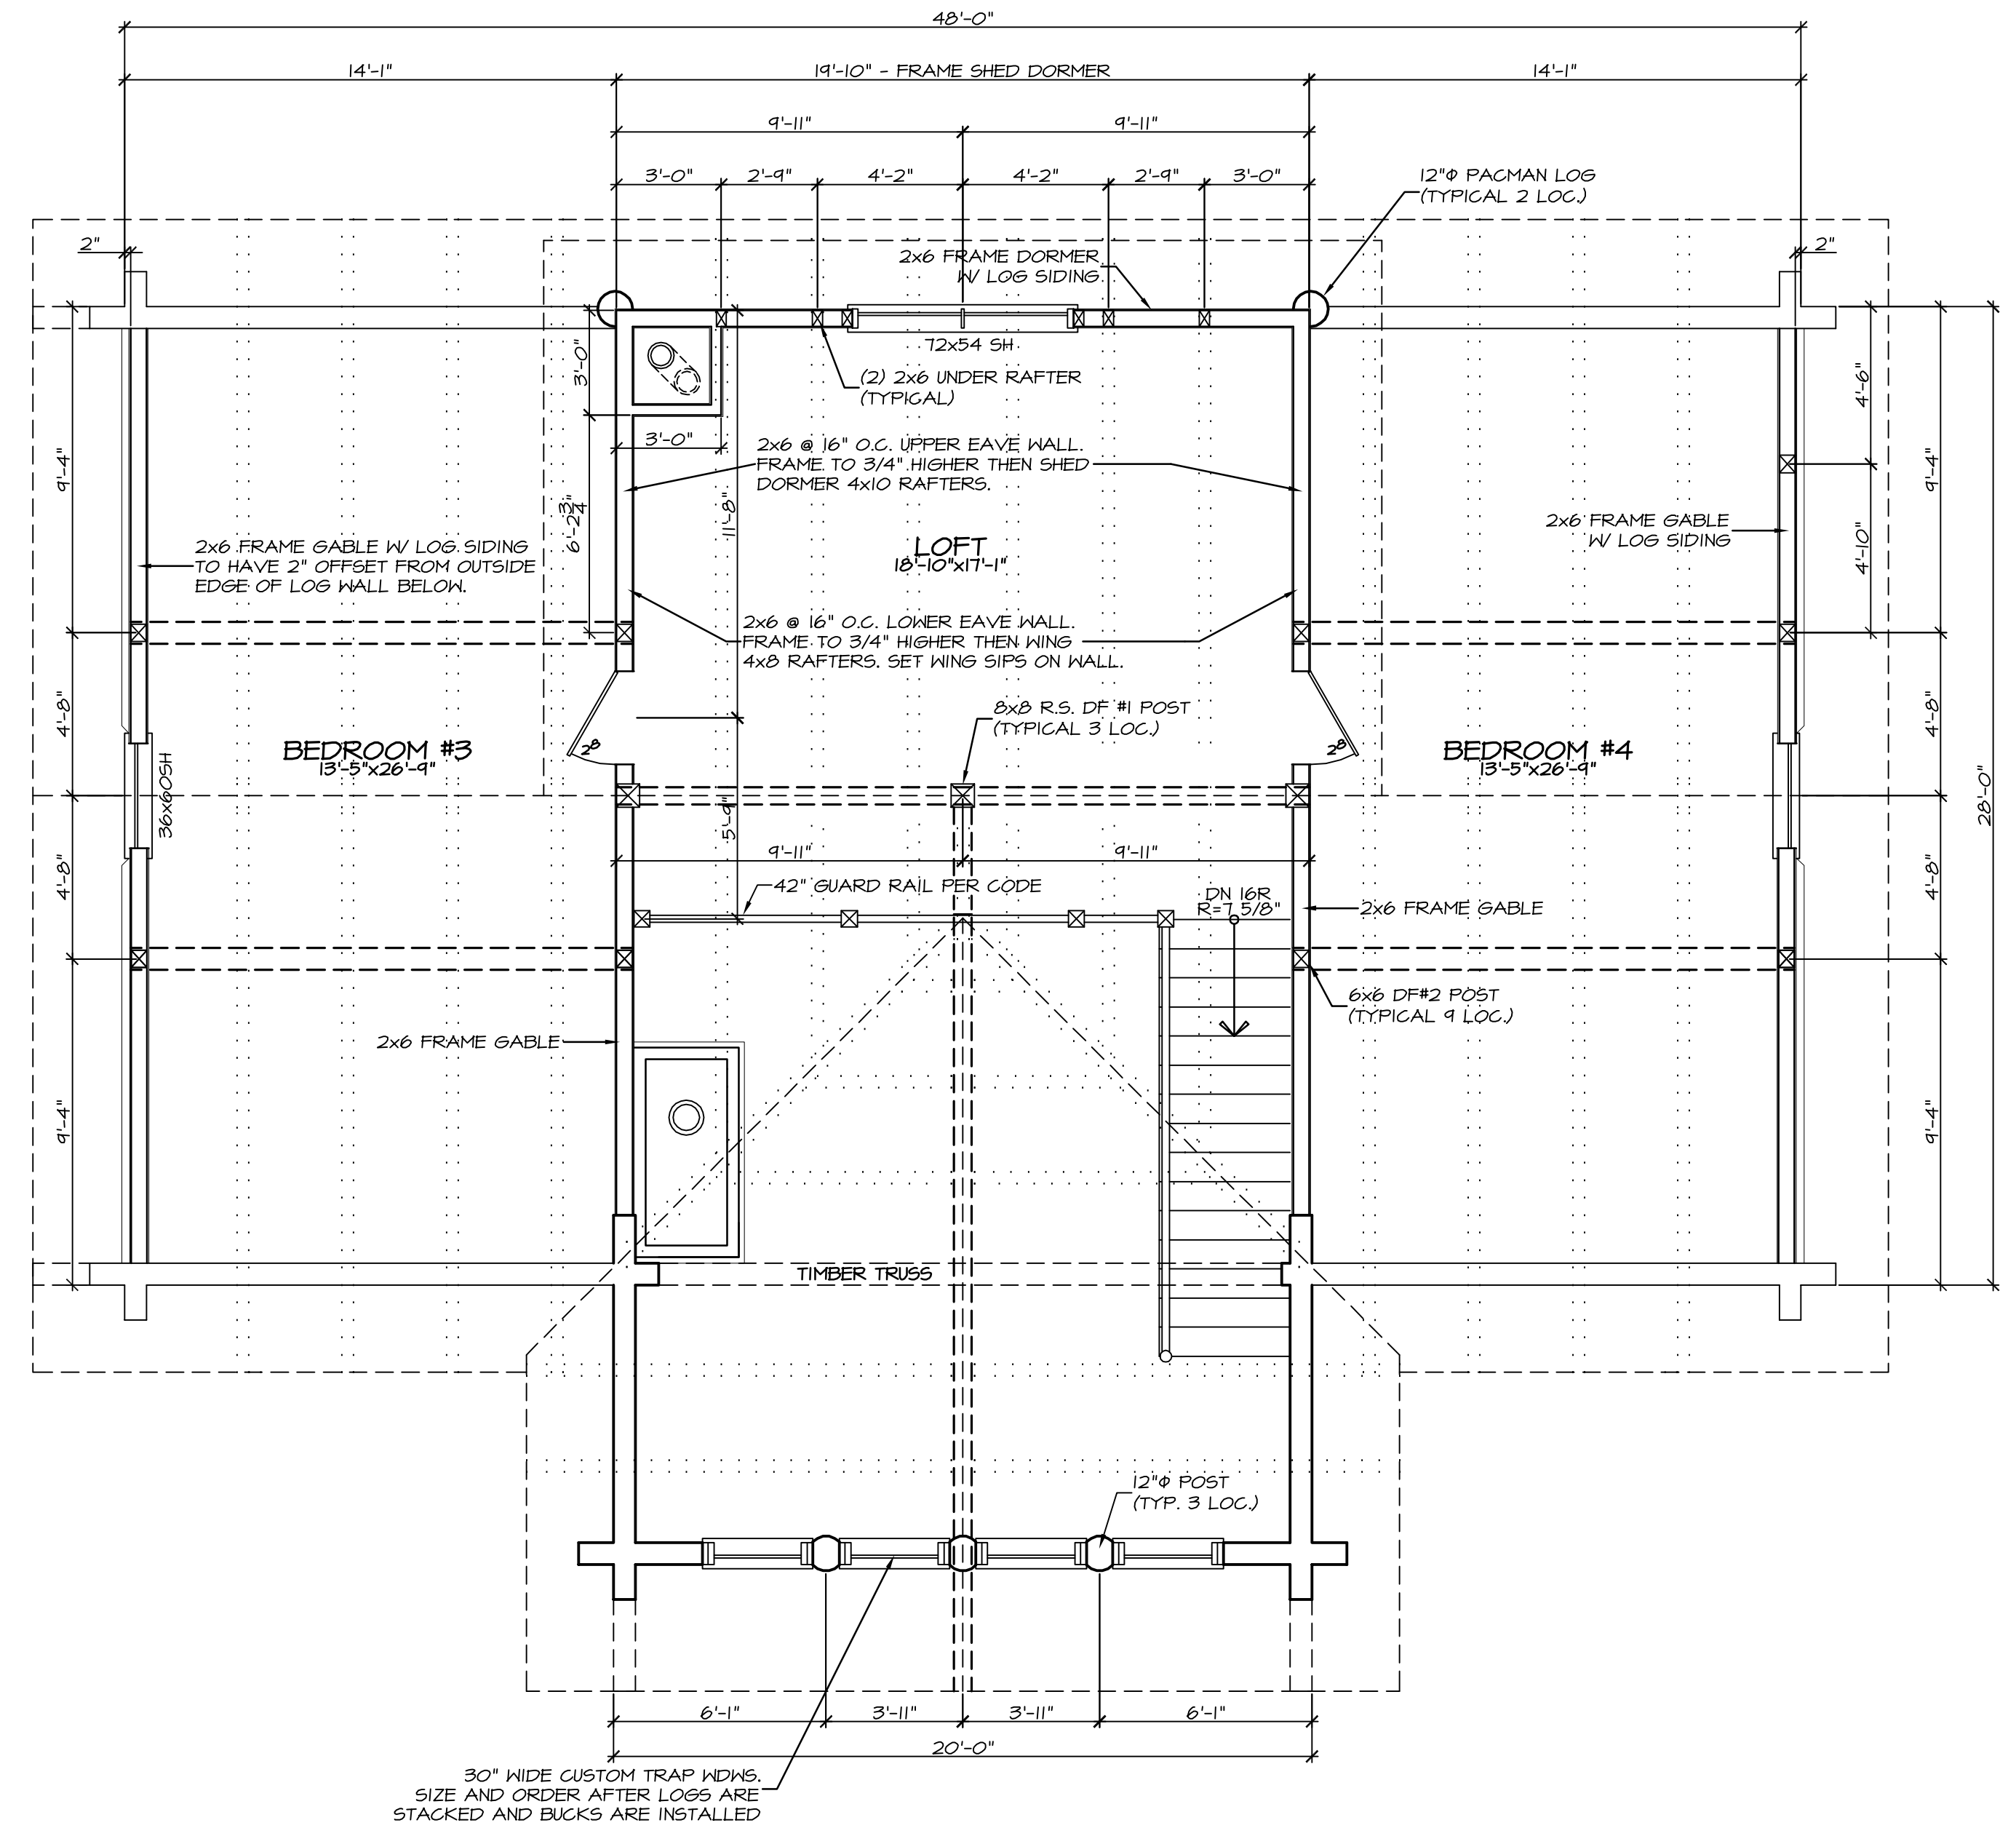


SHEAR WALL SCHEDULE FRAMED SHEAR WALLS				
MARK	SHEATHING	EDGE NAILING	FIELD NAILING	PLATE BOLTING
ALL EXTERIOR FRAME WALLS	7/16 OSB OR 1/2" CD-CC PLYND	8D @ 6" O.C.	8D @ 12" O.C.	
INTERIOR SHEAR WALL IF APPLICABLE	7/16 OSB OR 1/2" CD-CC PLYND	8D @ 6" O.C.	8D @ 12" O.C.	

FLOOR DIAPHRAGM		
SHEATHING	EDGE NAILING	FIELD NAILING
3/4" CDX PLY OR OSB	10D @ 6" O.C.	10D @ 12" O.C.

**TIMBER SIZES:**  
 RIDGE BEAMS: 6x16 SPF #1  
 RAFTERS: 4x8 AND 4x10 SPF #1  
 VALLEYS: 6x14 SPF #1  
 FLOOR JOISTS: 4x12 SPF #1  
 FLOOR BEAMS: 8x16 SPF #1  
 POST: 8x8 SPF #1  
 NOTE: ALL TIMBERS FULL SIZE AS CALLED OUT

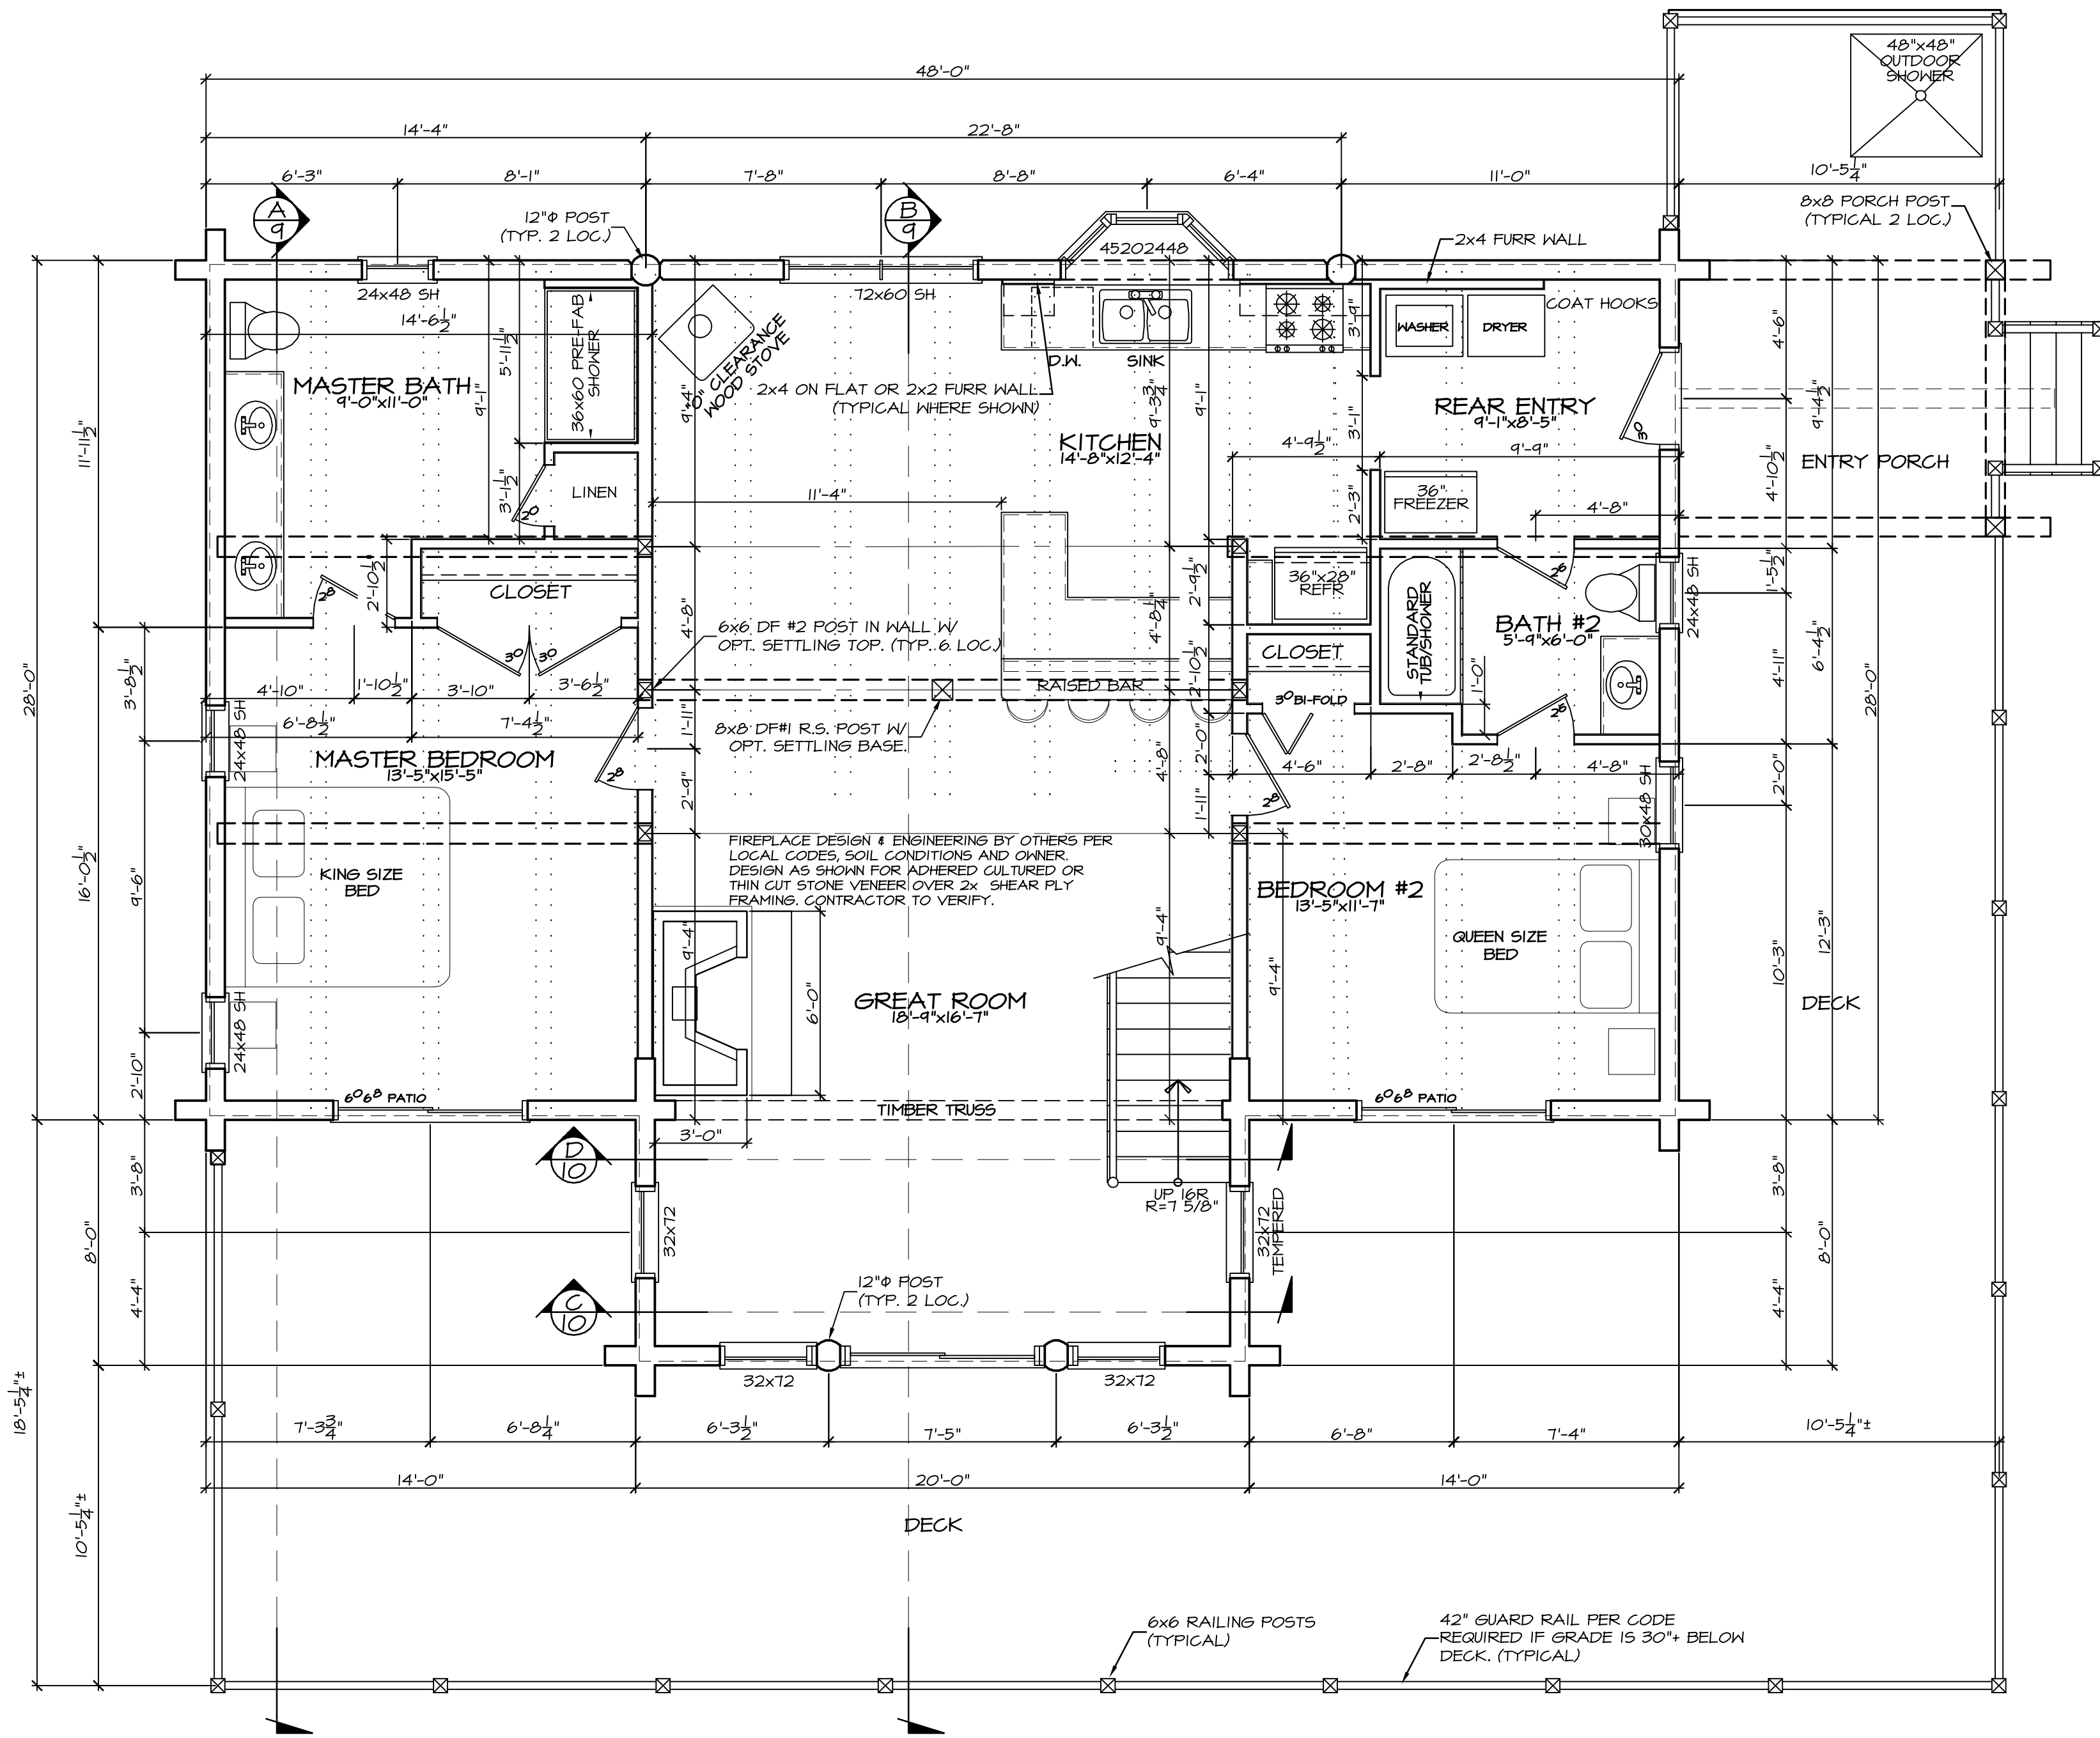


NOTE:  
IF SETTLING DEVICES ARE NOT USED, CUT POSTS SHORT 1" PER 10'-0" OF VERTICAL WALL HEIGHT.

SQUARE FOOTAGE:	
MAIN FLOOR:	1504 SQ. FT.
UPPER FLOOR:	1135 SQ. FT.
TOTAL:	2639 SQ. FT.
DECK/PORCH:	1339 SQ. FT.


CONTRACTOR NOTE:  
THE SPECIFICATIONS, WITHIN THIS PLAN SET ARE ACCURATE AS OF THE MOST RECENT DATE IN THE TITLE BLOCK. HOWEVER IT IS THE CONTRACTORS RESPONSIBILITY TO CONFIRM AND VERIFY ALL MEASUREMENTS & SPECIFICATIONS.

ALL WINDOW OPENINGS, LOG TRUSSES, LOG RAFTERS, POSTS AND GABLE ENDS REQUIRE FIELD TRIMMING.



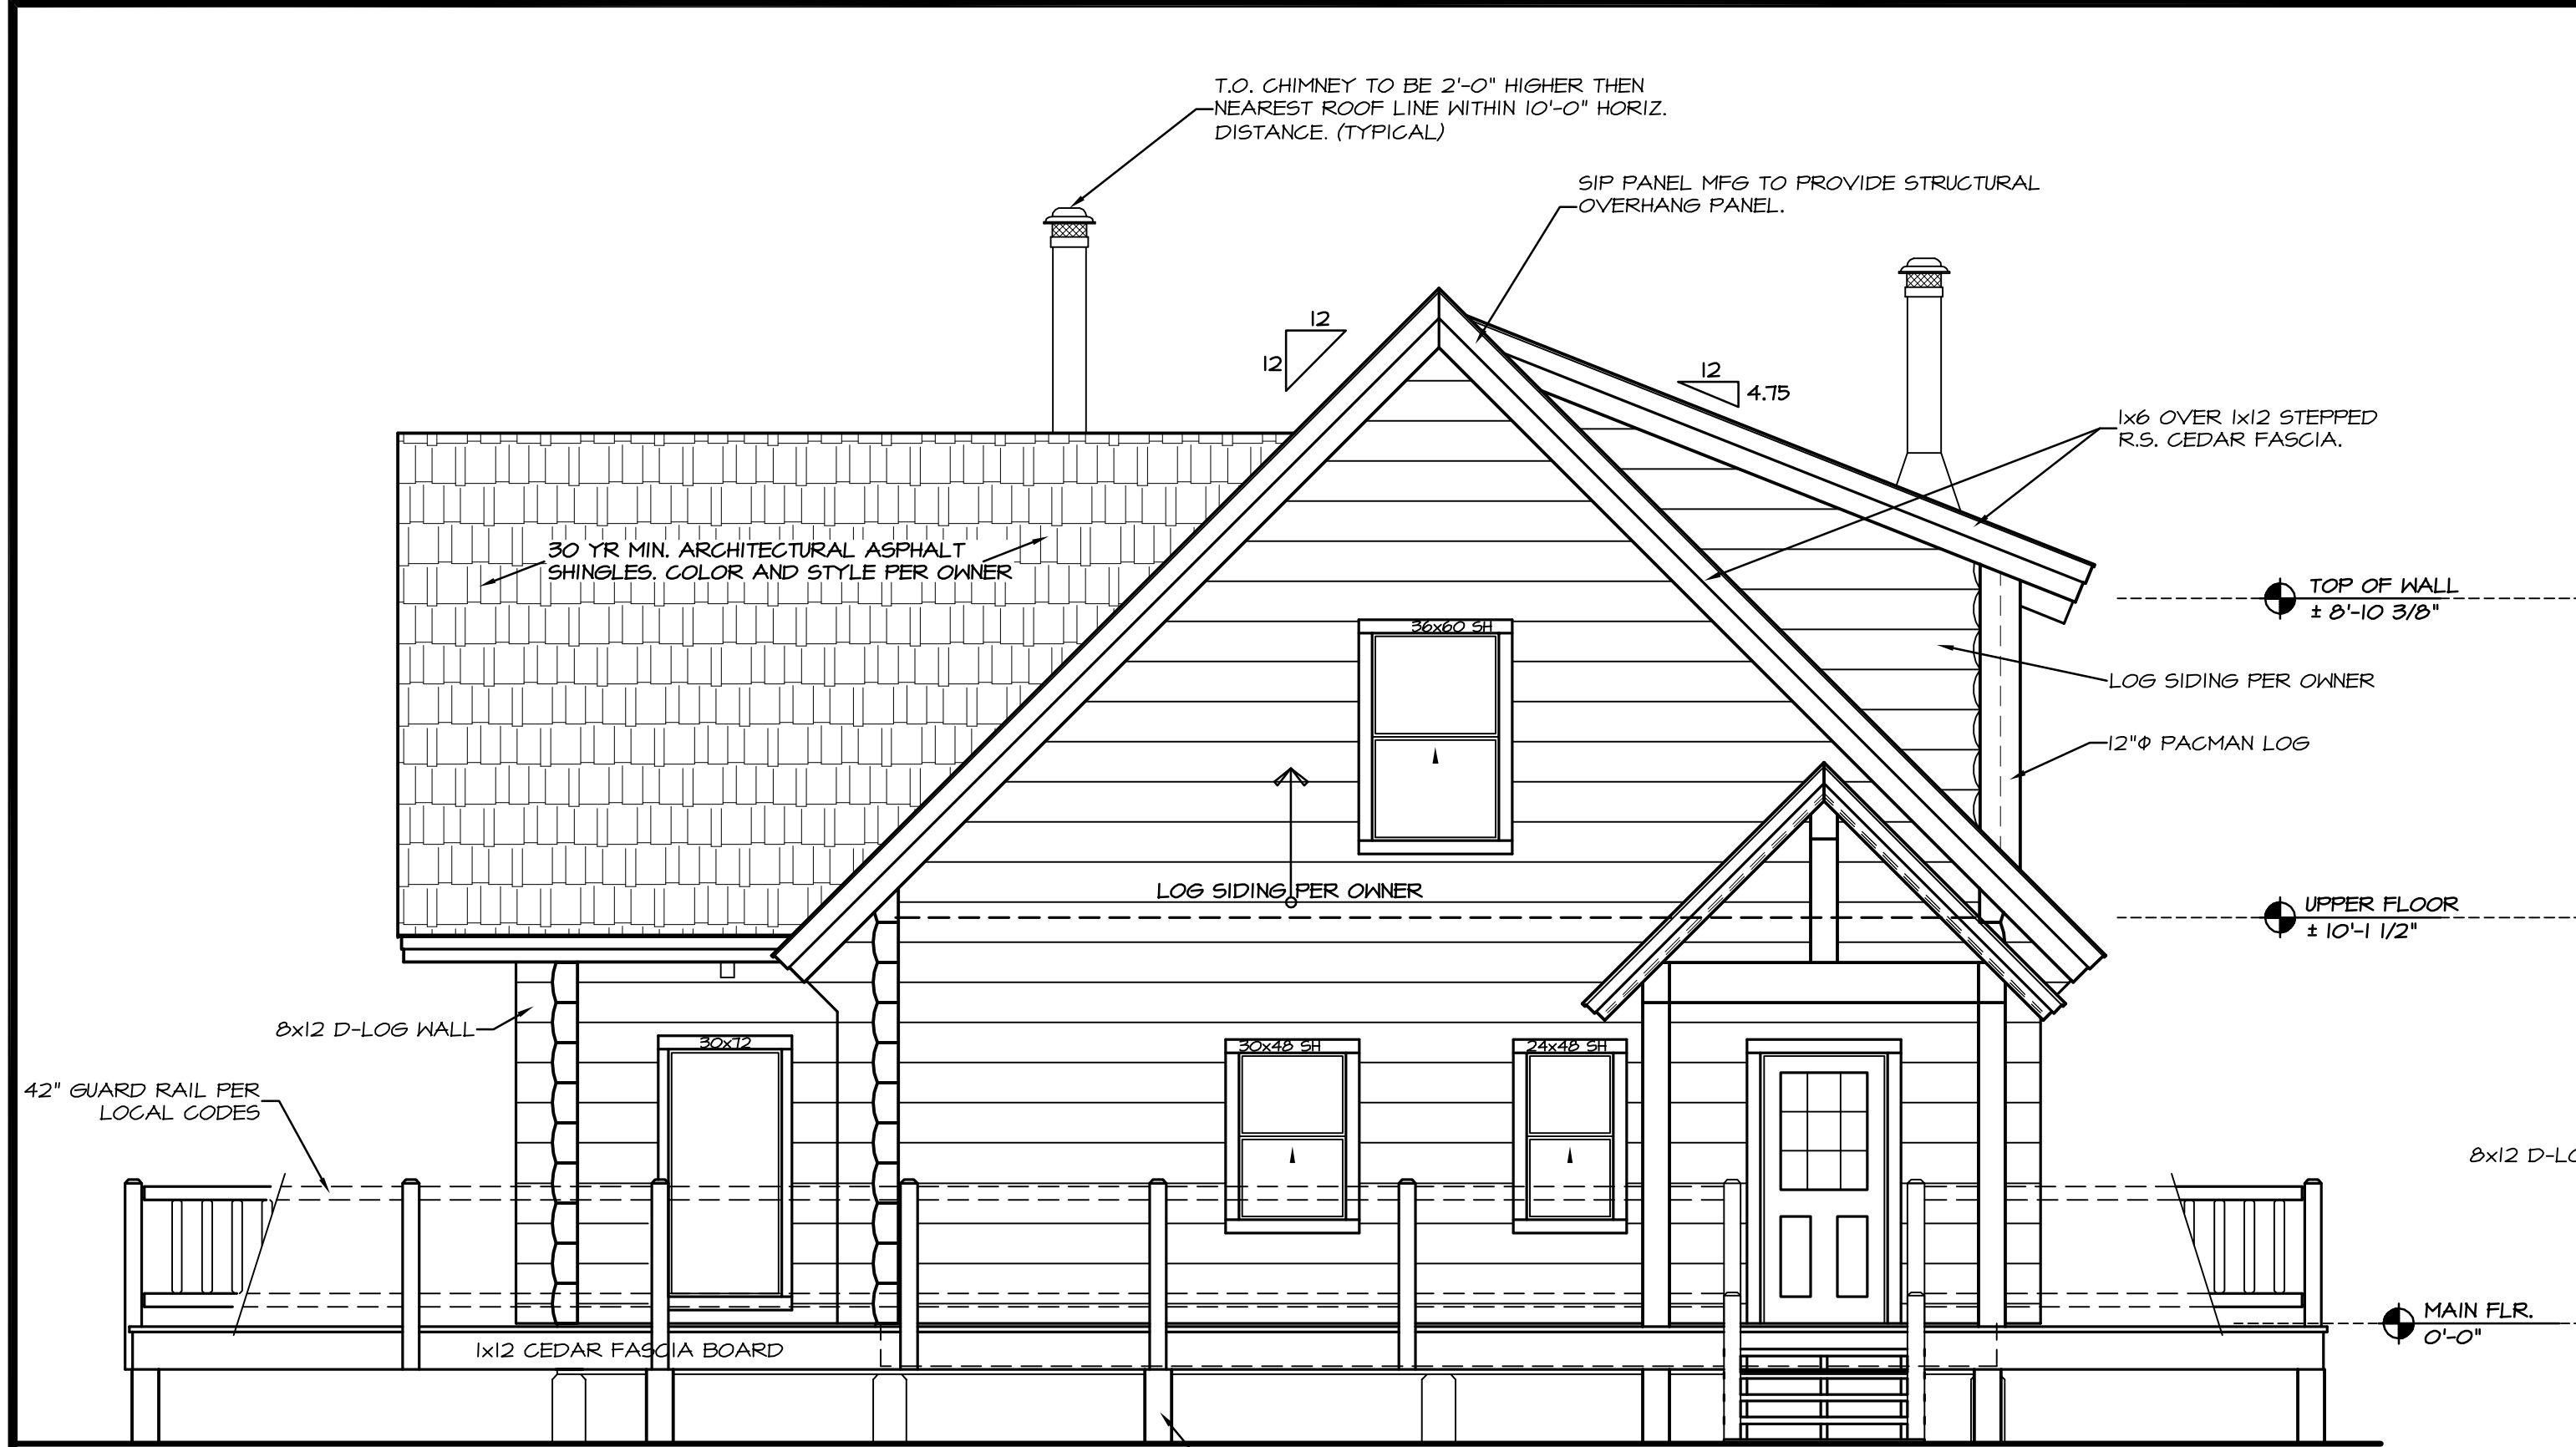

**RIGHT SIDE ELEVATION**  
SCALE: 1/4" = 1'-0"

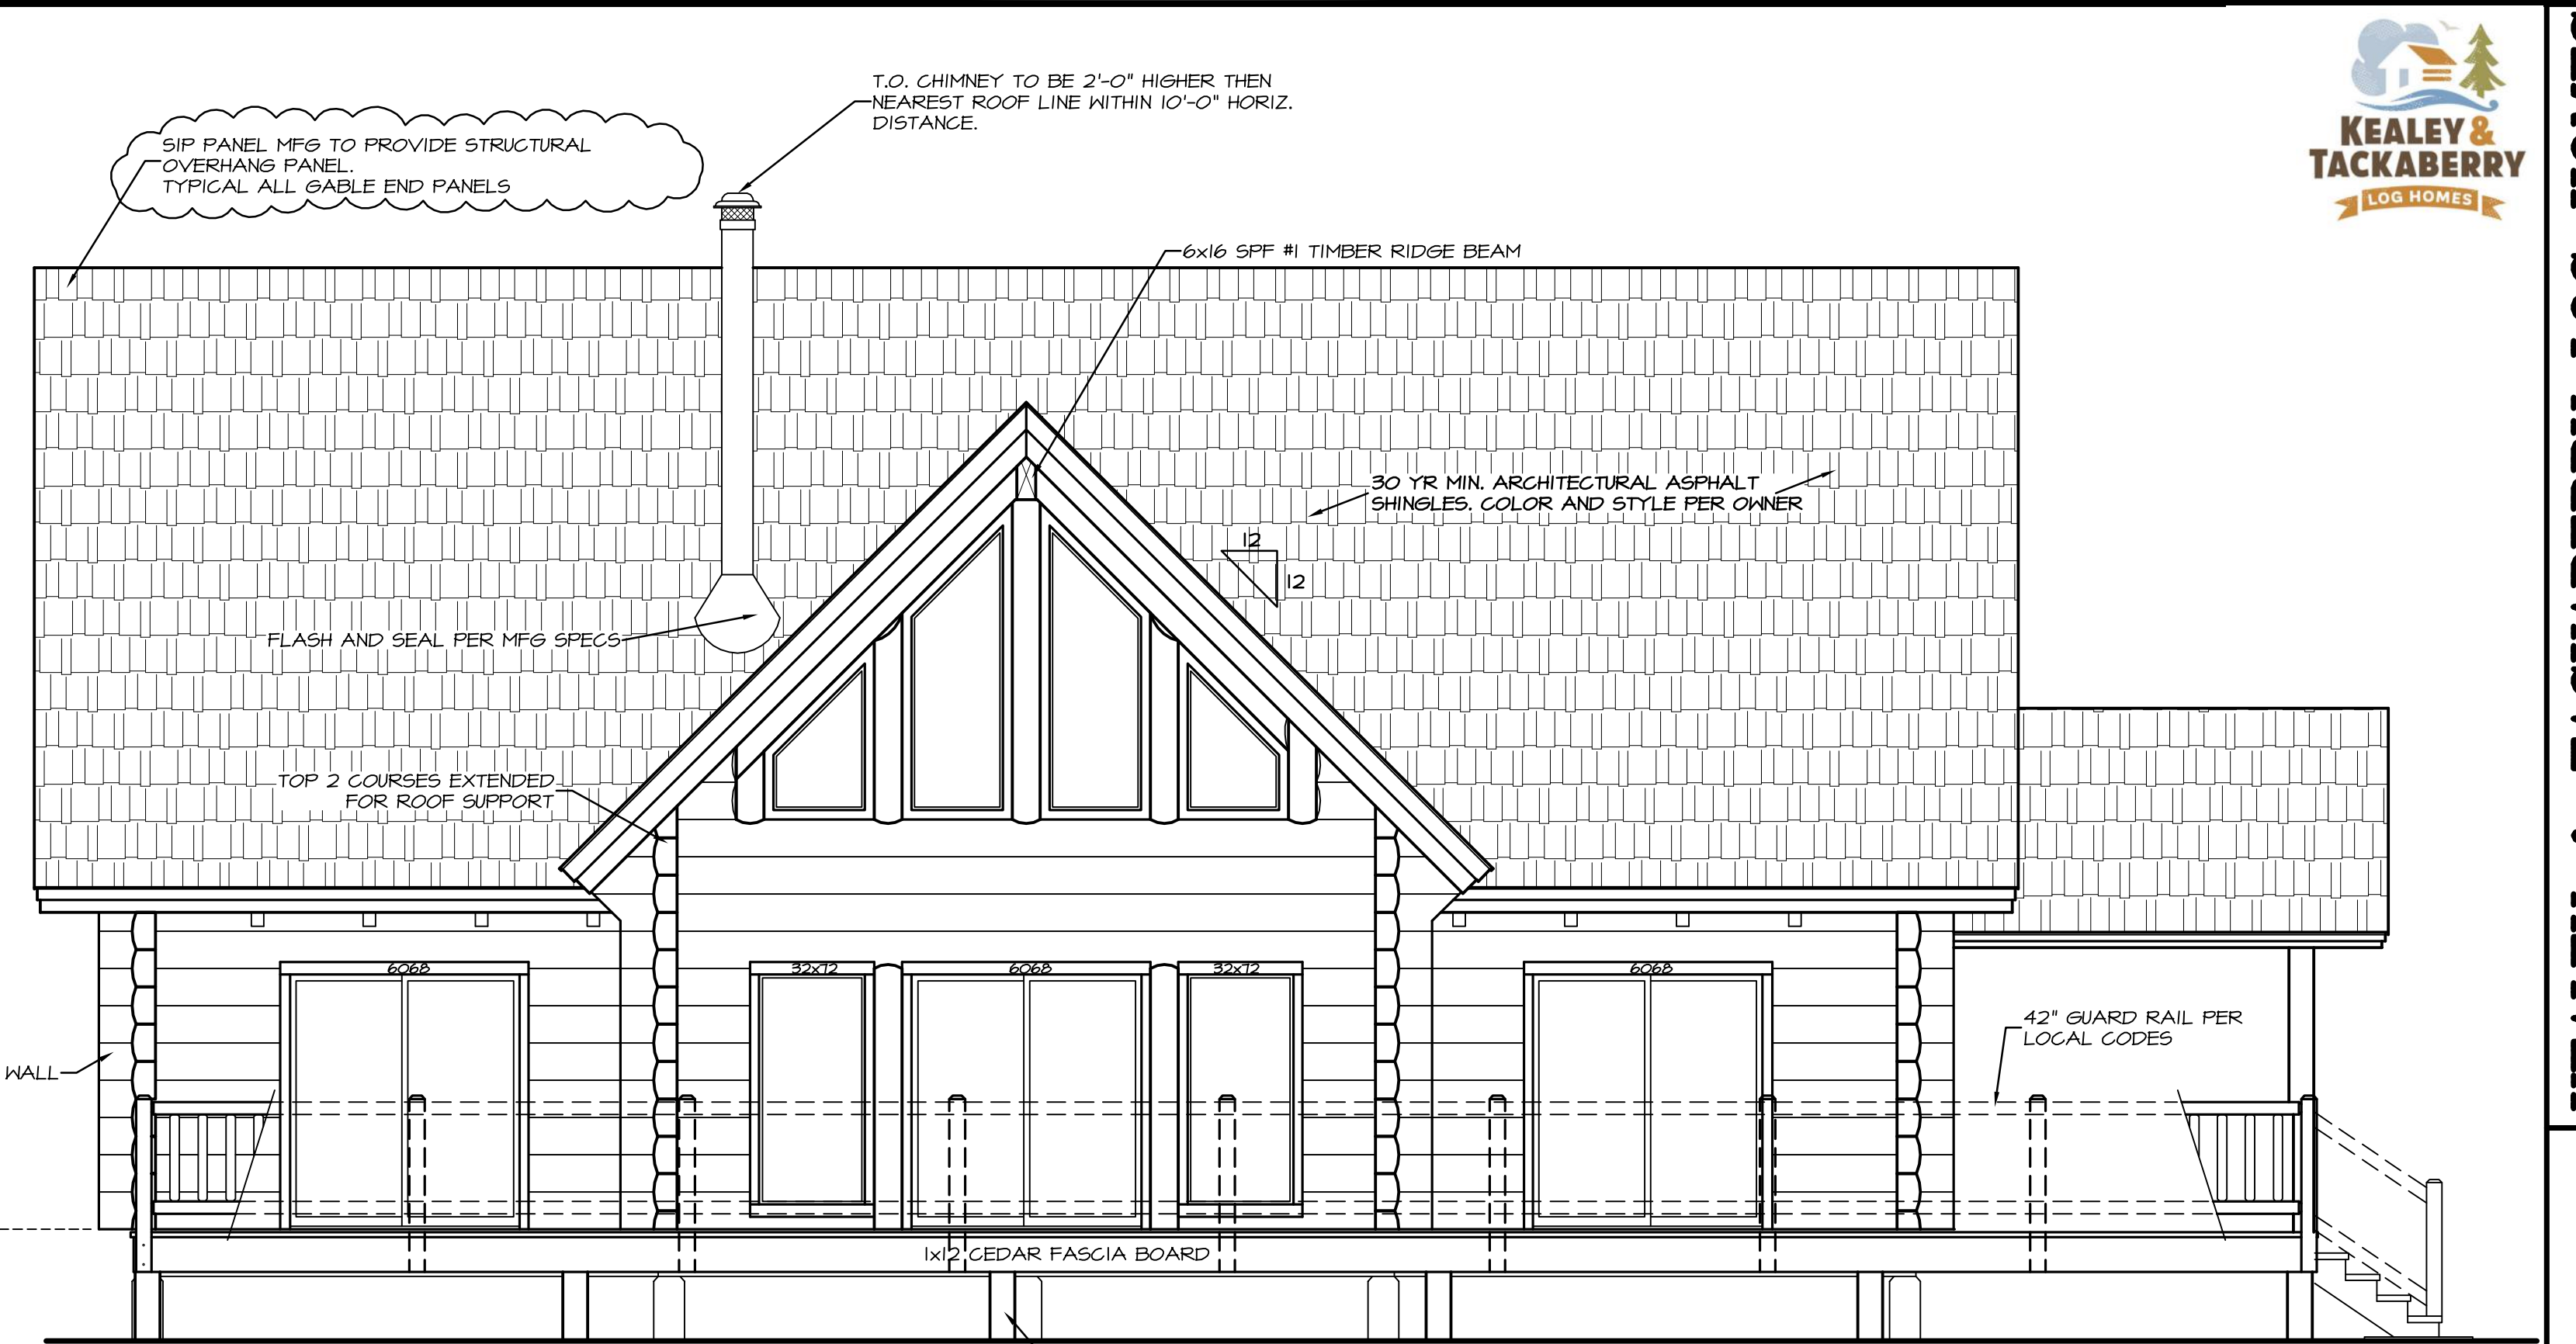


**FRONT ELEVATION**  
SCALE: 1/4" = 1'-0"

APPROXIMATE FINAL GRADE SHOWN. ACTUAL FINAL GRADE TO BE DETERMINED ON SITE PER OWNER & BUILDER. SLOPE AWAY FROM STRUCTURE PER CODE.

THESE ELEVATIONS ARE GRAPHIC REPRESENTATIONS ONLY. REFER TO BUILDING SECTION PAGE(S) FOR ELEVATION DIMENSIONS, DETAILS & STACK HEIGHTS.



**REAR ELEVATION**  
SCALE: 1/4" = 1'-0"

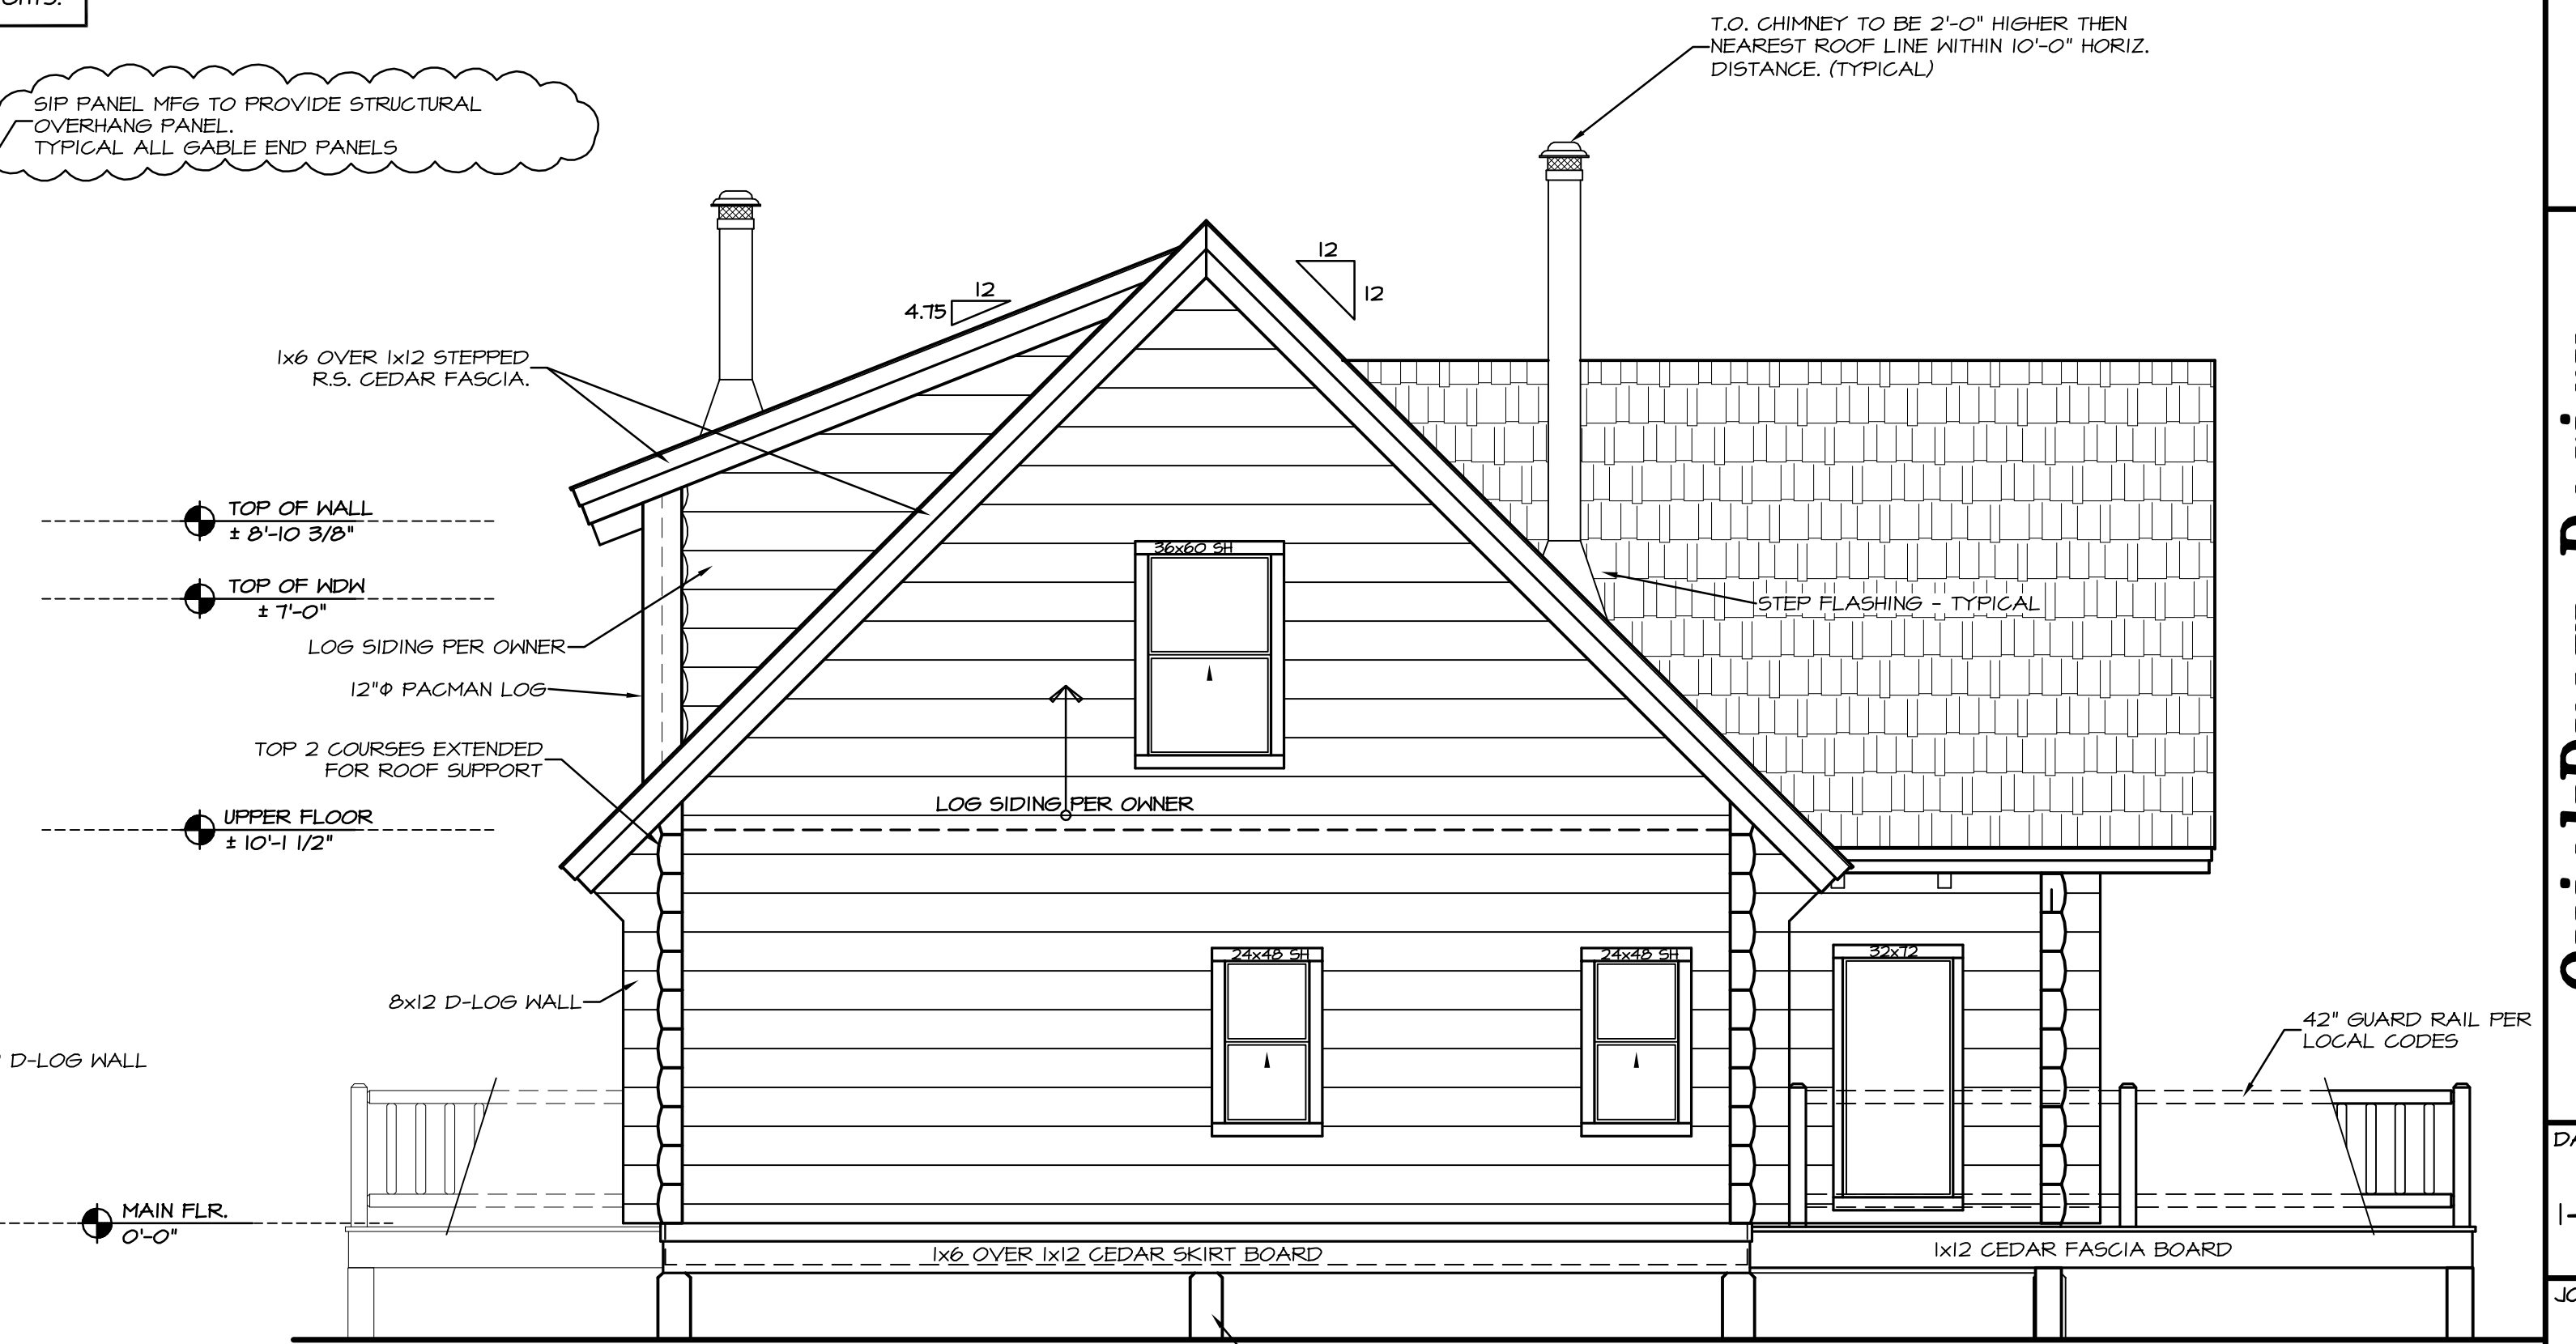

**LEFT SIDE ELEVATION**  
SCALE: 1/4" = 1'-0"

CONTRACTOR NOTE: THE SPECIFICATIONS WITHIN THIS PLAN SET ARE ACCURATE AS OF THE MOST RECENT DATE IN THE TITLE BLOCK. HOWEVER IT IS THE CONTRACTORS RESPONSIBILITY TO CONFIRM AND VERIFY ALL MEASUREMENTS & SPECIFICATIONS.

ALL WINDOW OPENINGS, LOG TRUSSES, LOG RAFTERS, POSTS AND GABLE ENDS REQUIRE FIELD TRIMMING.

DRAWN BY:	REV.	SHEET
BDL	4-22-10 - BDL	3
	REV.	OF
	4-7-10 - BDL	12