


PER SPECS SHEET #:	
DRAWN BY:	BDL
REV. 8-16-12 - BDL	
REV. 8-27-12	
REV. 9-13-12 - BDL	

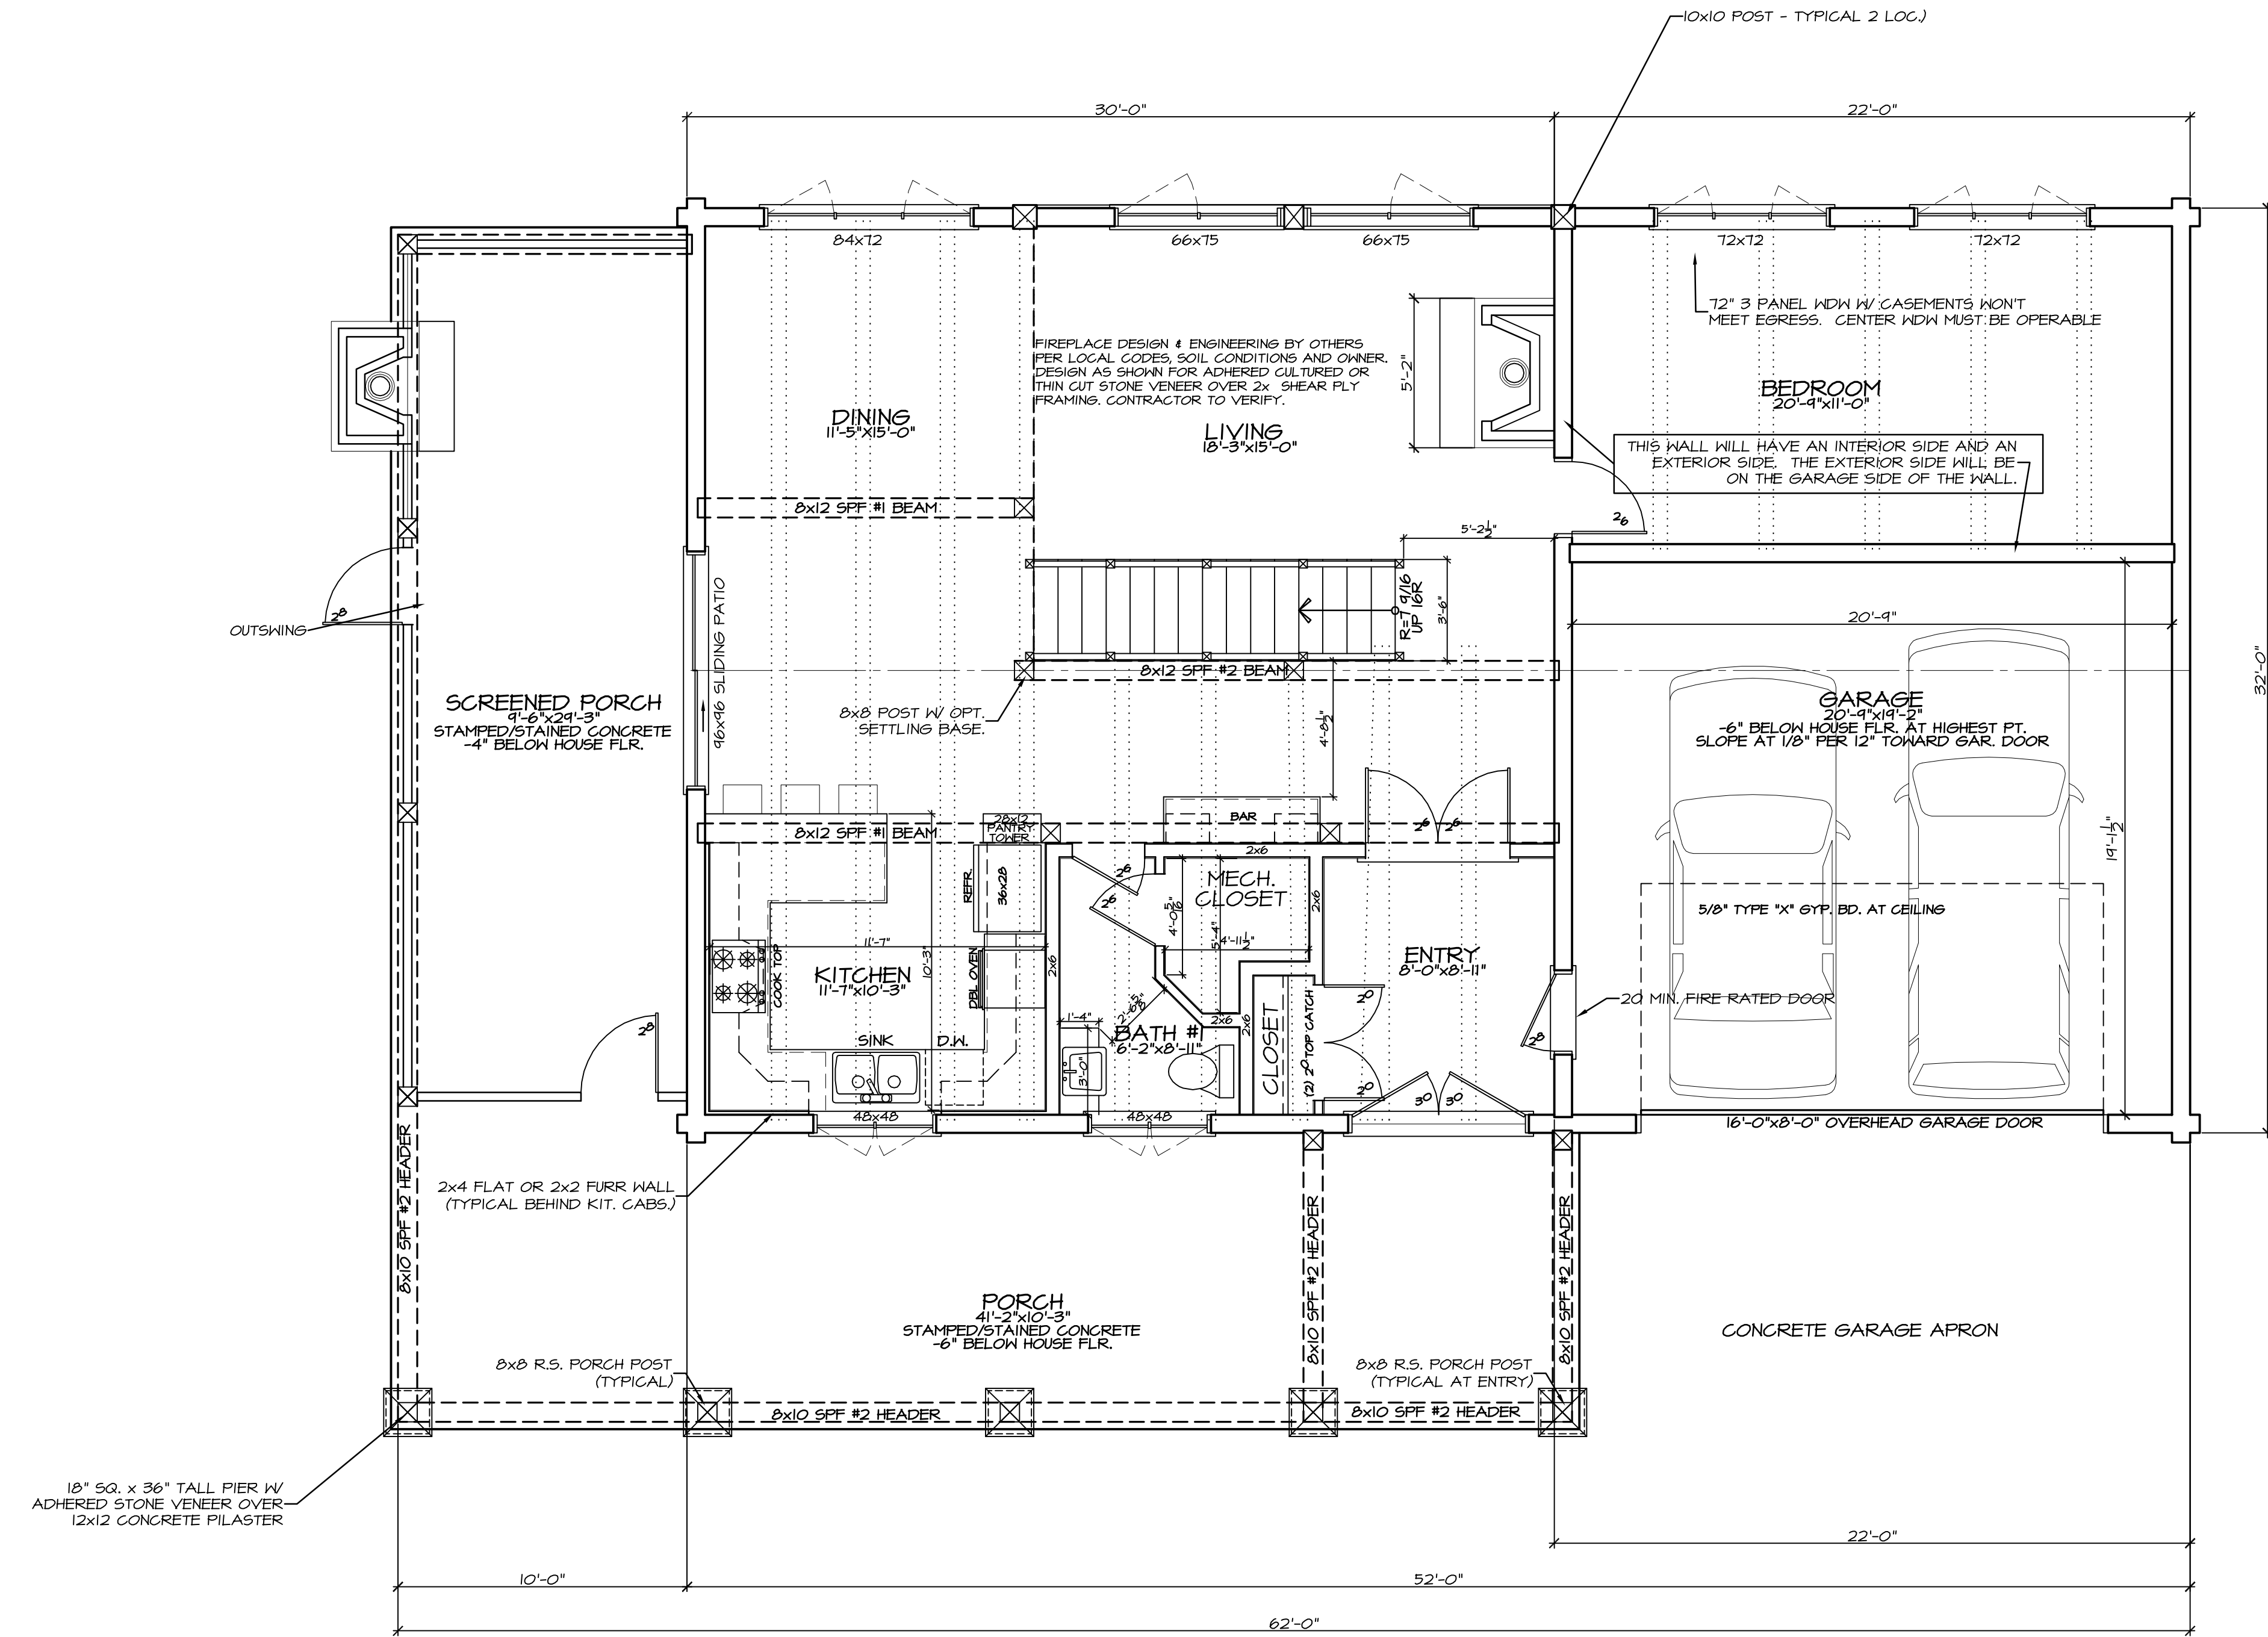


NOTE:
 IF SETTLING DEVICES ARE NOT USED, CUT POSTS
 SHORT 1" PER 10'-0" OF VERTICAL WALL HEIGHT.

MAIN FLOOR PLAN
 SCALE: 1/4" = 1'-0"

SQUARE FOOTAGE:	
MAIN FLOOR:	1242 SQ. FT.
UPPER FLOOR:	1368 SQ. FT.
TOTAL:	2624 SQ. FT.
GARAGE: 422 SQ. FT.	
PORCHS: 742 SQ. FT.	
TOTAL UNDER ROOF : 3788 SQ. FT.	

CONTRACTOR NOTE:
 THE SPECIFICATIONS WITHIN THIS PLAN SET ARE
 ACCURATE AS OF THE MOST RECENT DATE IN THE
 TITLE BLOCK. HOWEVER IT IS THE CONTRACTORS
 RESPONSIBILITY TO CONFIRM AND VERIFY ALL
 MEASUREMENTS & SPECIFICATIONS.

ALL WINDOW OPENINGS, LOG TRUSSES,
 LOG RAFTERS, POSTS AND GABLE
 ENDS REQUIRE FIELD TRIMMING.

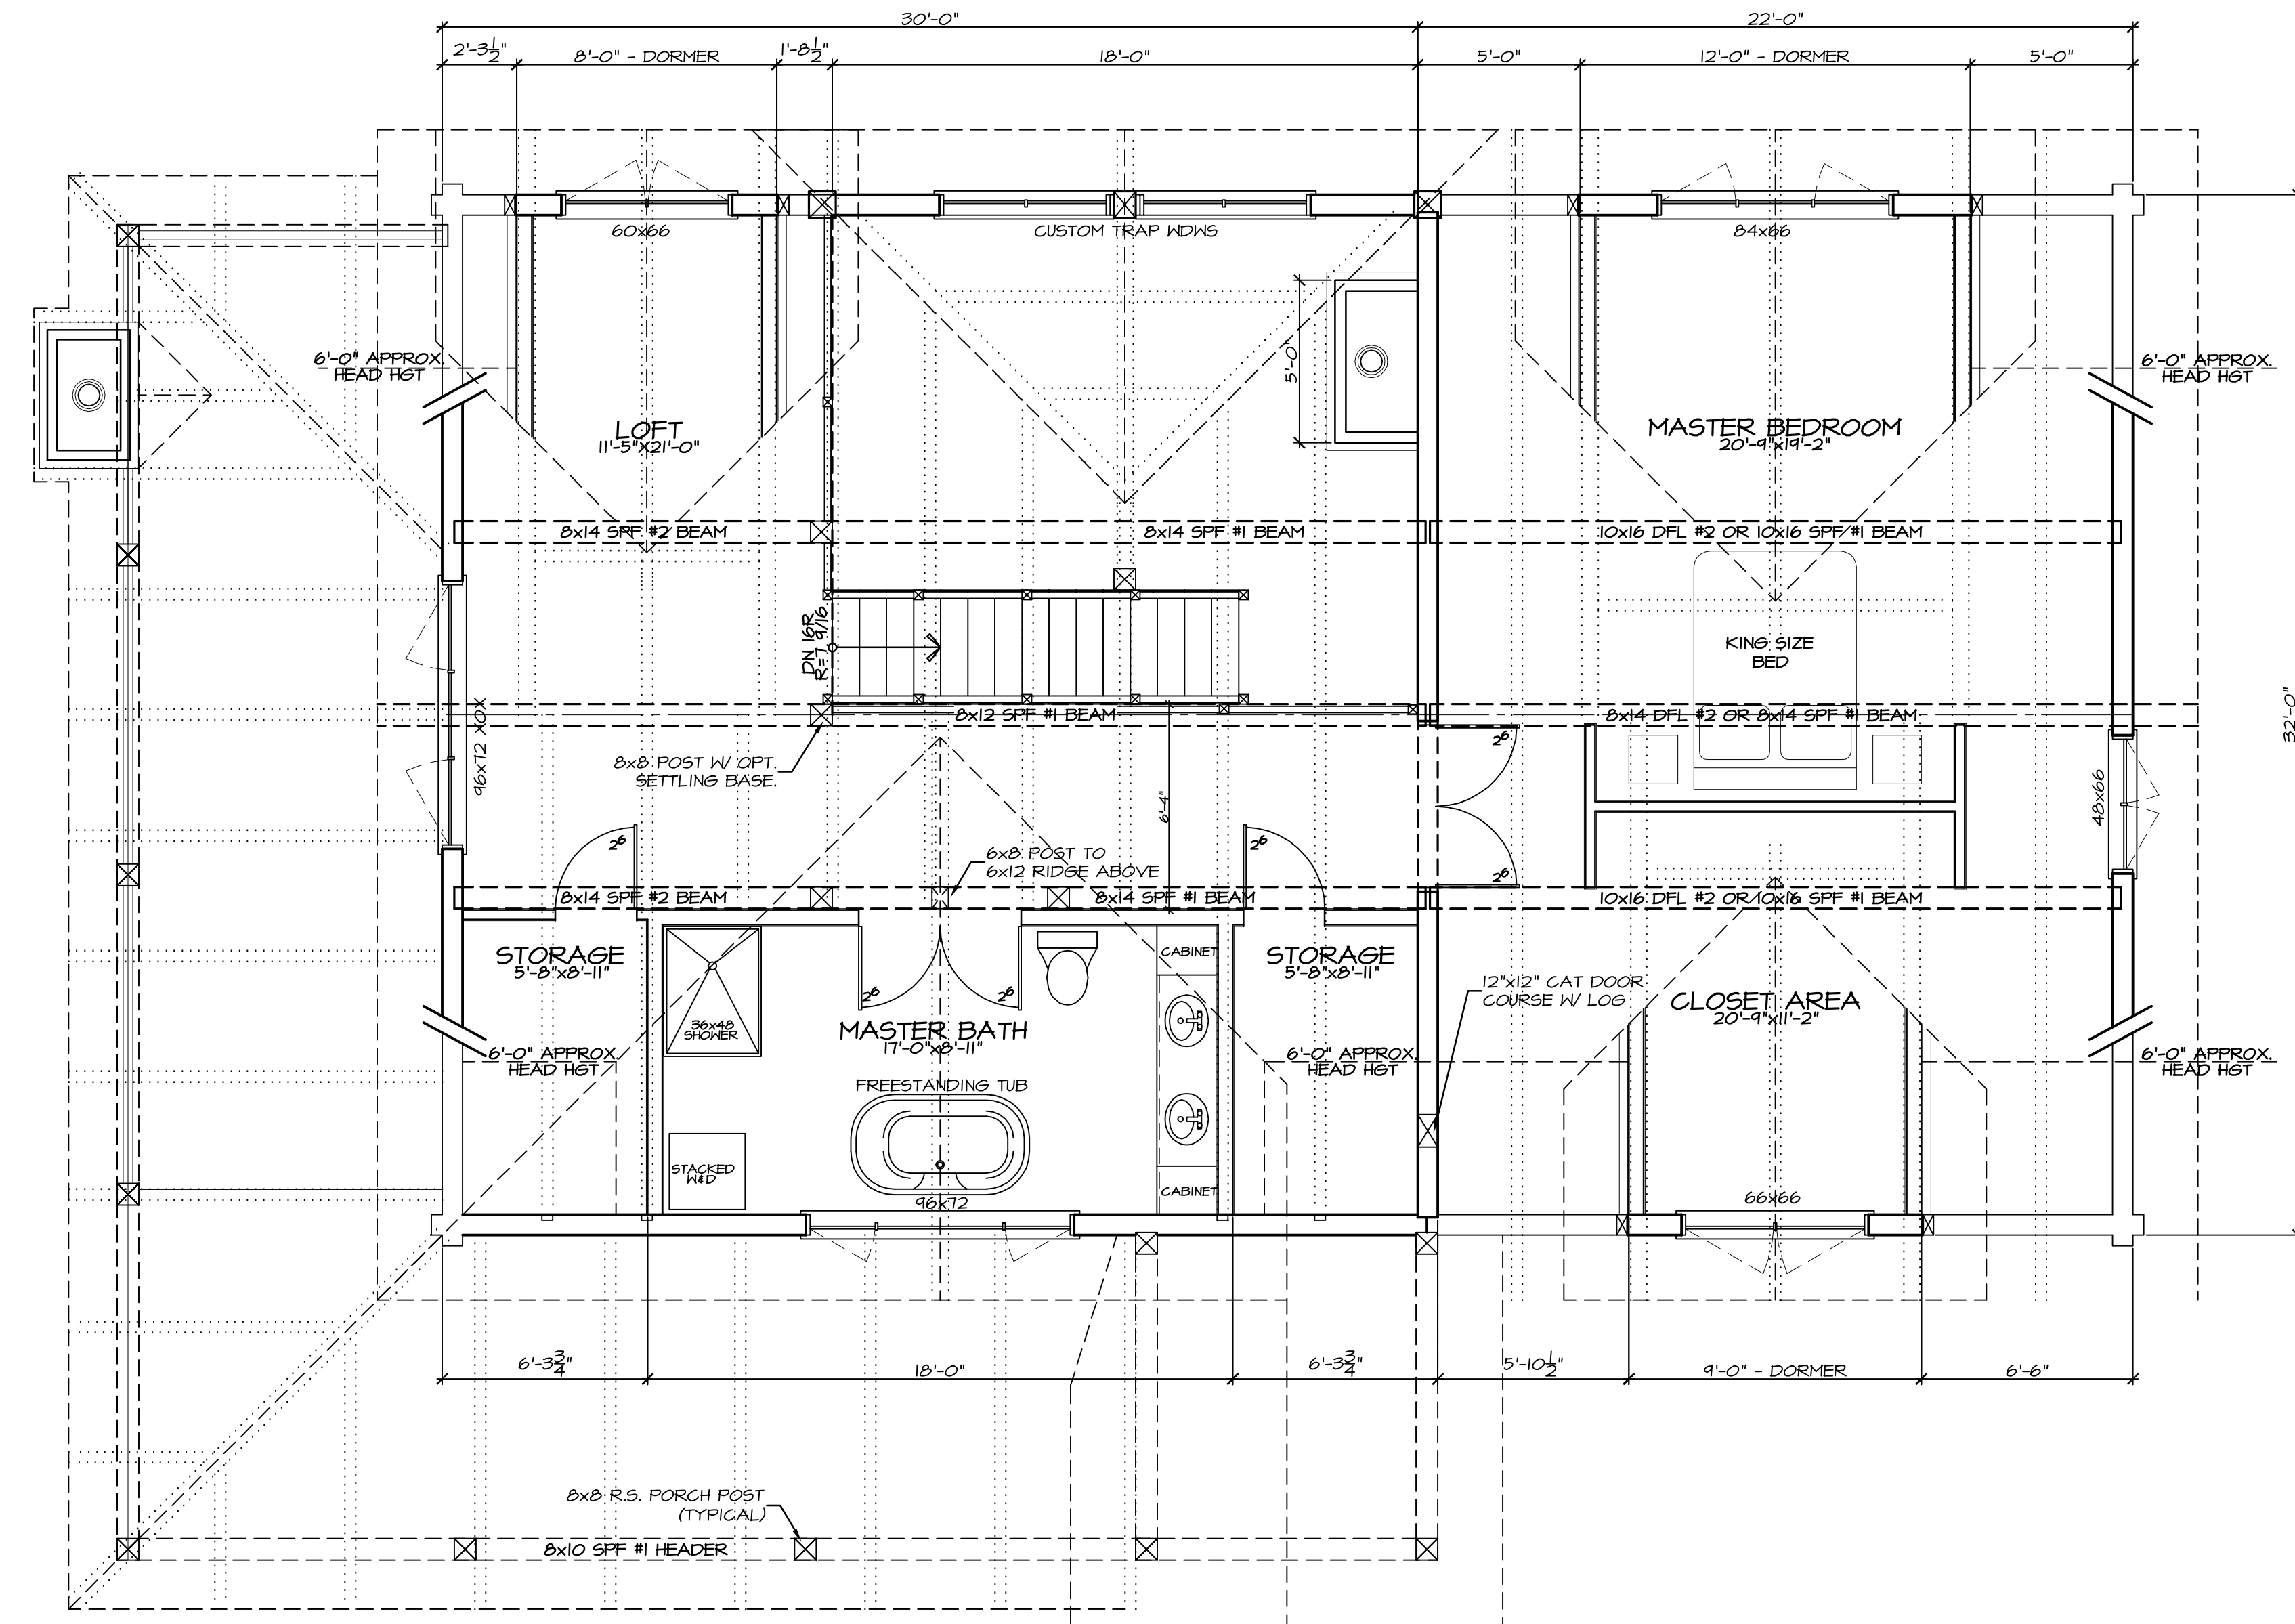

NOTE:
 IF SETTILING DEVICES ARE NOT USED, CUT POSTS
 SHORT 1" PER 10'-0" OF VERTICAL WALL HEIGHT.


UPPER FLOOR PLAN
 SCALE: 1/4" = 1'-0"

SQUARE FOOTAGE:	
MAIN FLOOR:	1242 SQ. FT.
UPPER FLOOR:	1368 SQ. FT.
TOTAL:	2624 SQ. FT.
GARAGE: 422 SQ. FT.	
PORCHS: 742 SQ. FT.	
TOTAL UNDER ROOF : 3788 SQ. FT.	

CONTRACTOR NOTE:
 THE SPECIFICATIONS, WITHIN THIS PLAN SET ARE
 ACCURATE AS OF THE MOST RECENT DATE IN THE
 TITLE BLOCK. HOWEVER IT IS THE CONTRACTORS
 RESPONSIBILITY TO CONFIRM AND VERIFY ALL
 MEASUREMENTS & SPECIFICATIONS.


ALL WINDOW OPENINGS, LOG TRUSSES,
 LOG RAFTERS, POSTS AND GABLE
 ENDS REQUIRE FIELD TRIMMING.

DRAWN BY: BDL	REV. 8-16-12 - BDL	PER SPECS SHEET #1
	REV. 8-27-12	SHEET 2
	REV. 9-13-12 - BDL	OF 1

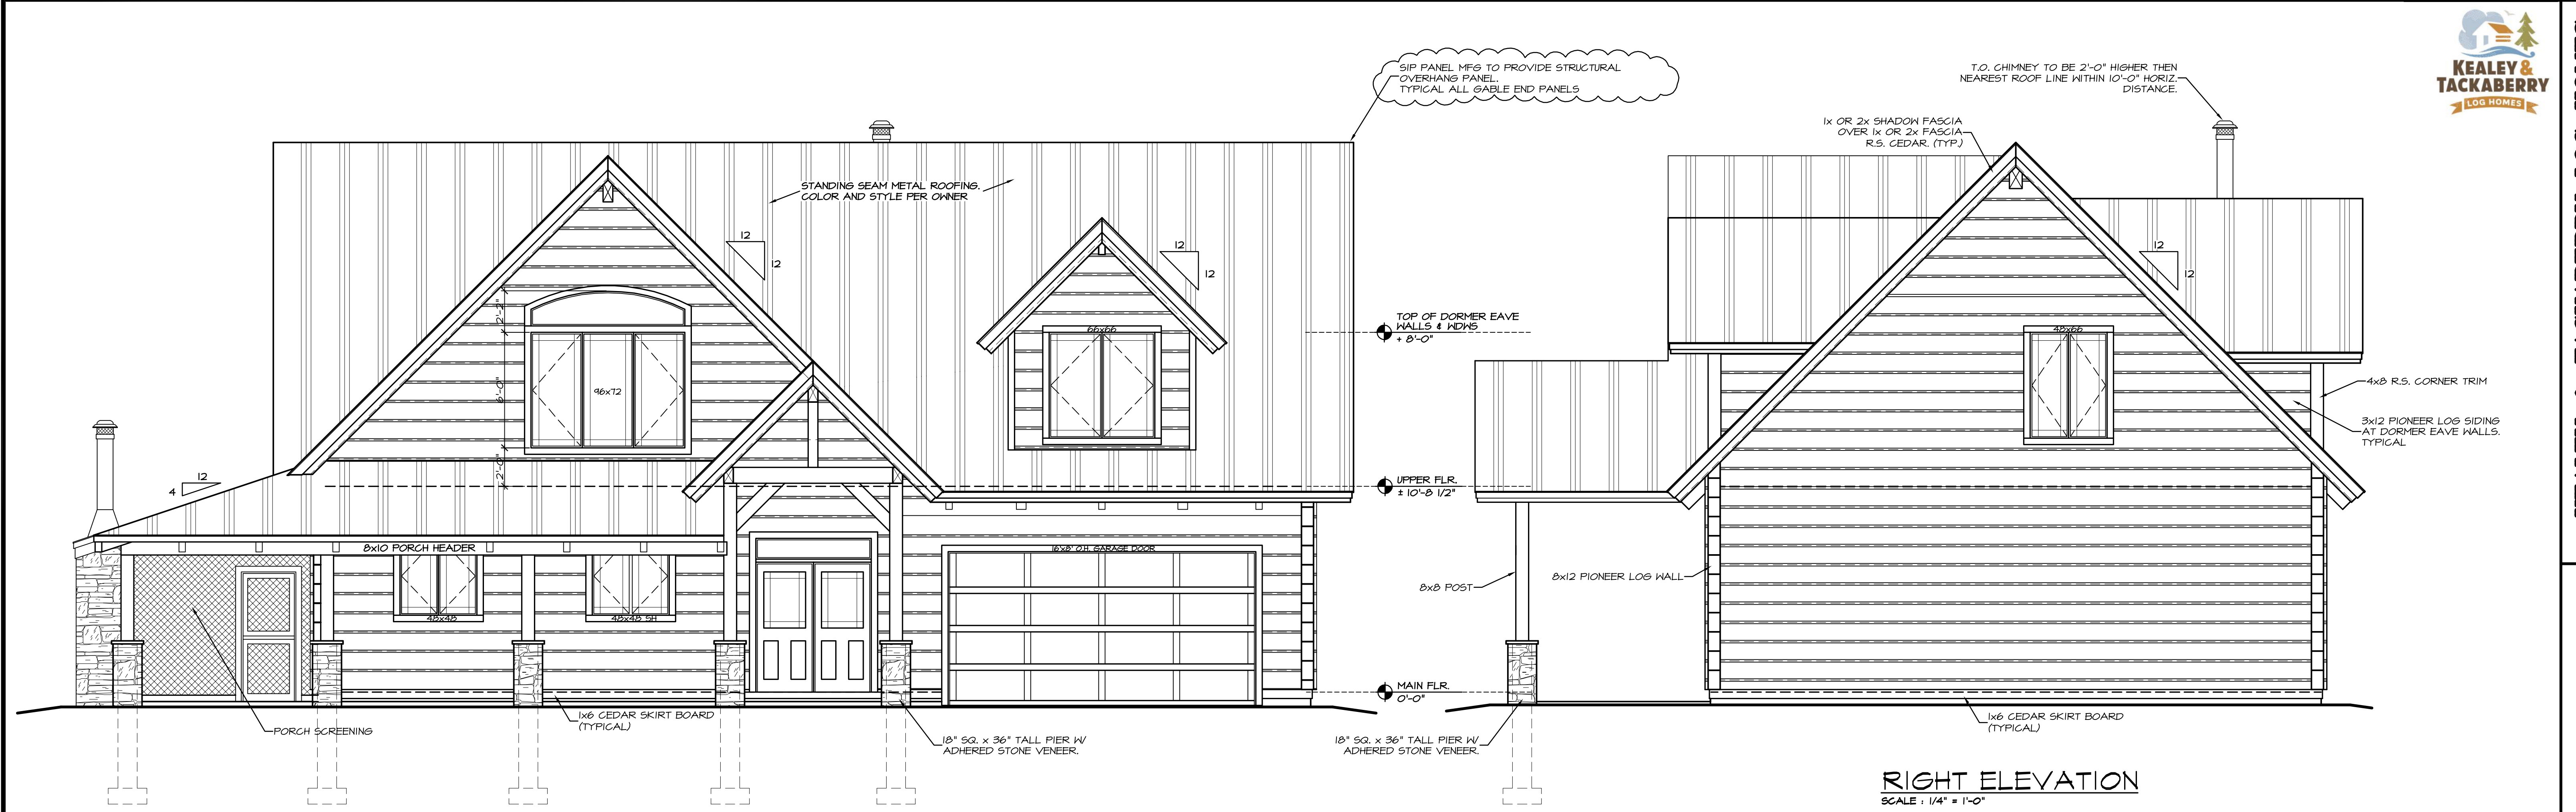

FRONT ELEVATION
SCALE: 1/4" = 1'-0"

RIGHT ELEVATION
SCALE: 1/4" = 1'-0"

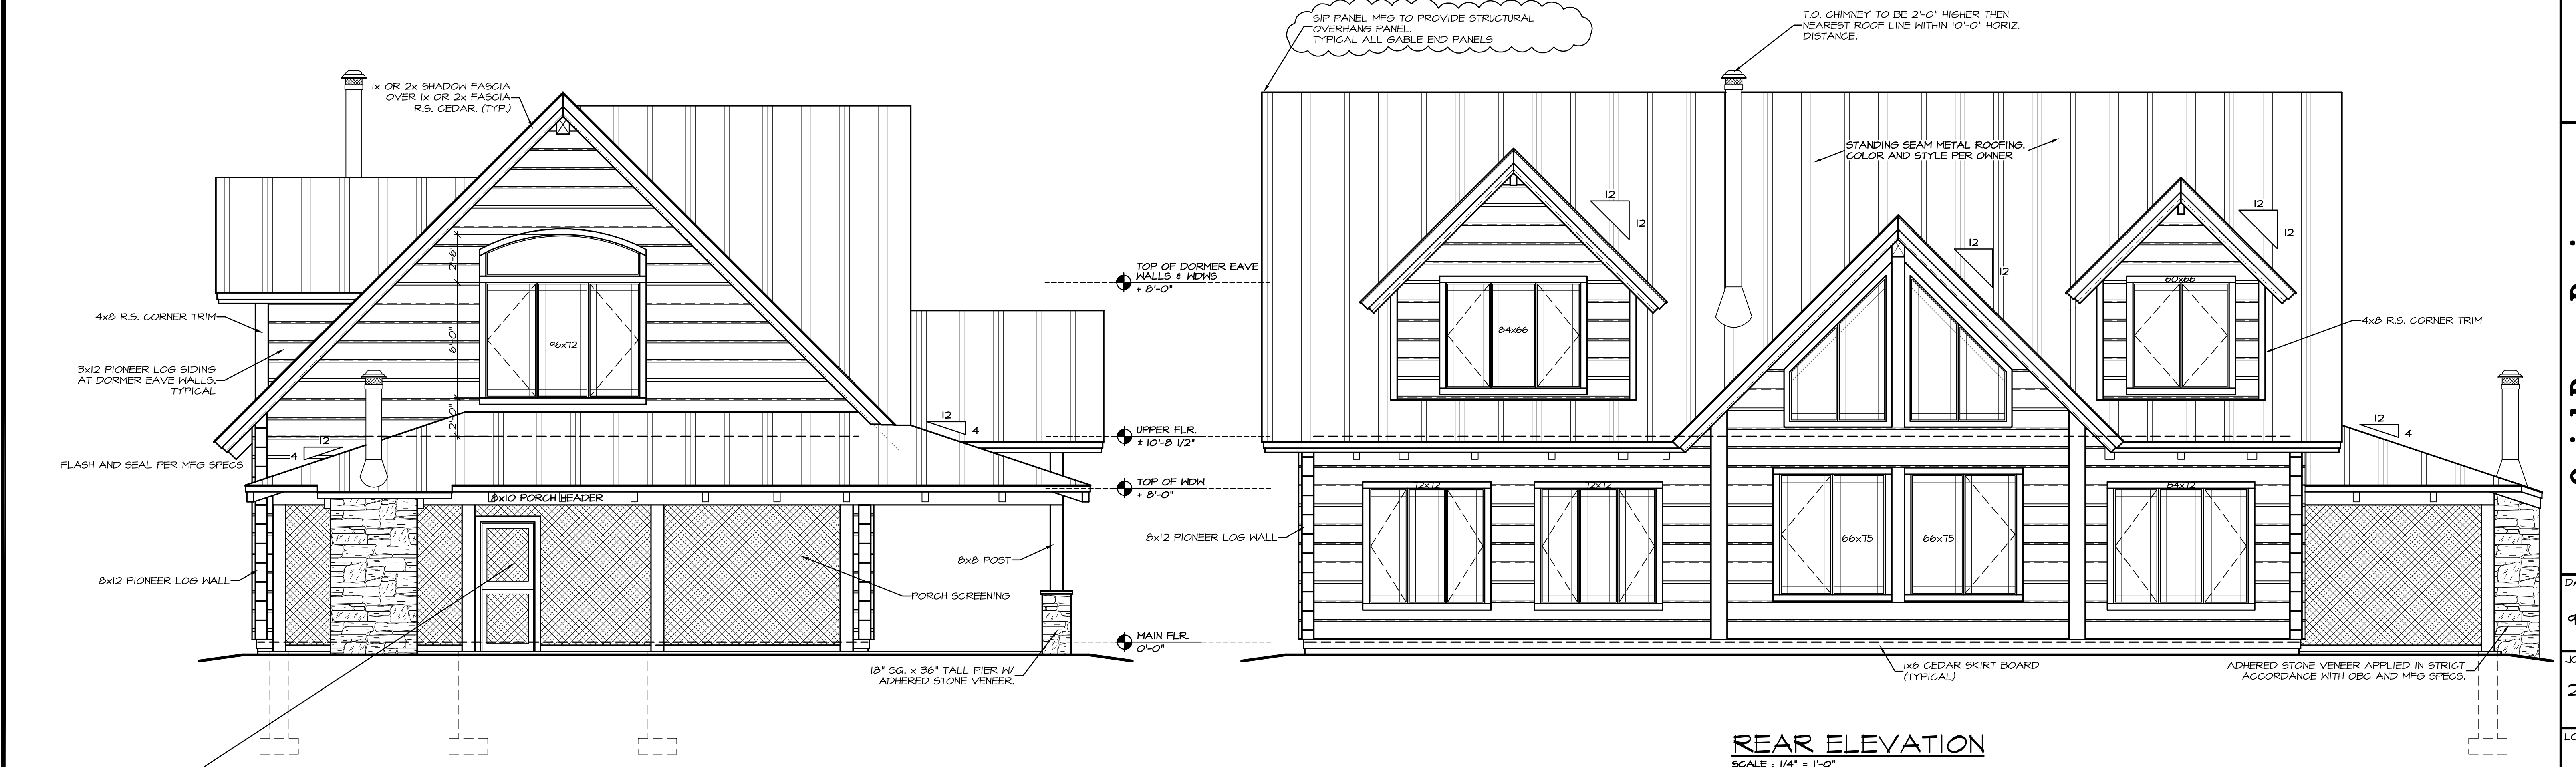

LEFT ELEVATION
SCALE: 1/4" = 1'-0"

REAR ELEVATION
SCALE: 1/4" = 1'-0"

CONTRACTOR NOTE:
THE SPECIFICATIONS WITHIN THIS PLAN SET ARE
ACCURATE AS OF THE MOST RECENT DATE IN THE
TITLE BLOCK. HOWEVER IT IS THE CONTRACTORS
RESPONSIBILITY TO CONFIRM AND VERIFY ALL
MEASUREMENTS & SPECIFICATIONS.